



EMERGENCY MEDIAN OPENING (12M)
FRONT VIEW

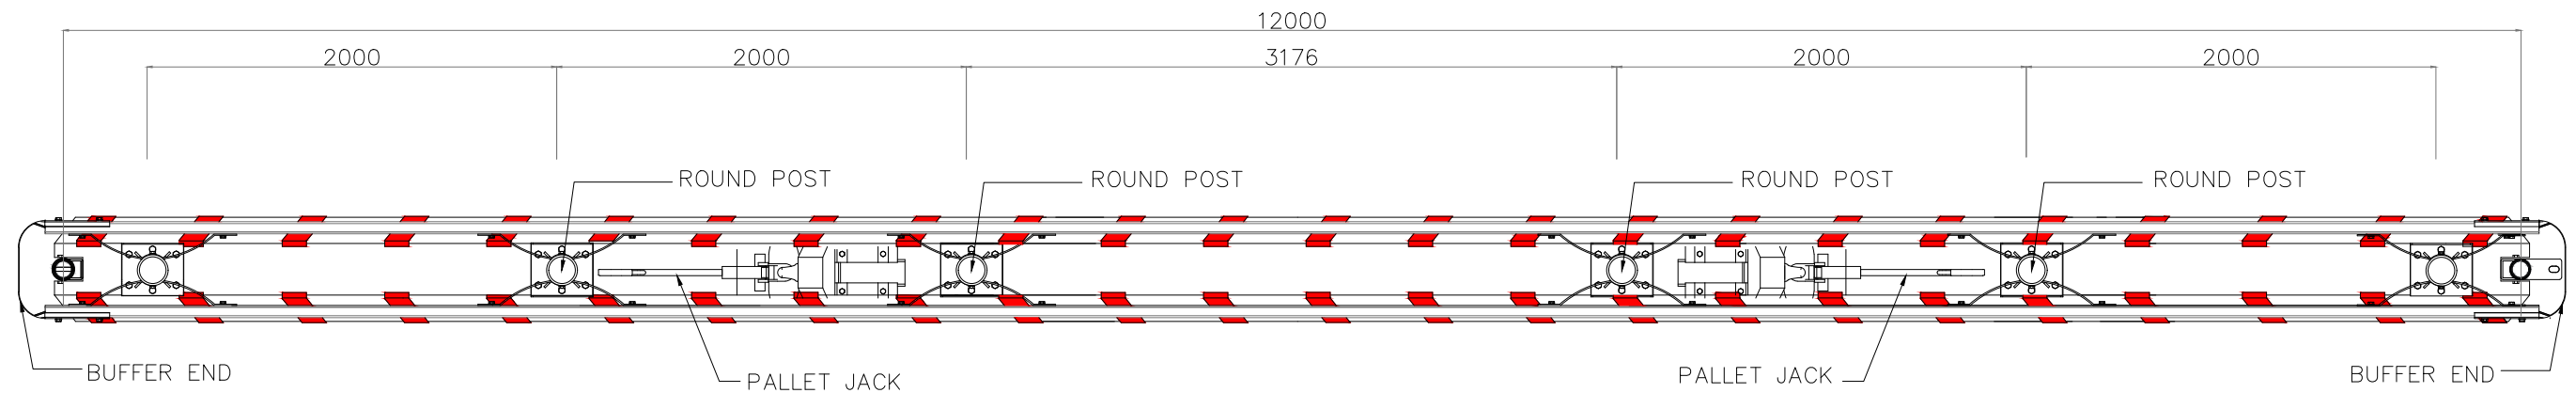


EMERGENCY MEDIAN OPENING (12M)
PLAN VIEW

SHOP DRAWING


				CONCESSION COMPANY:		DESIGNED BY:											SCALE:	DRAWING TITLE:						
REV.	DATE	DESCRIPTION	APP.			DRAWN BY:												EMERGENCY MEDIAN OPENING FRONT VIEW, PLAN VIEW AND LAYOUT PLAN						
						LAM																		
						CHECKED BY:																		
						HU HWAN																		
						APPROVED BY:																		
						DATE:																		
This drawing is confidential and shall only be used for the purposes of this project.											BESRAYA (M) SDN. BHD.			LEMBAGA LEBUHRAYA MALAYSIA										
																	NTS							
																				DRAWING NO:			ISSUE.	REV.
																								D00

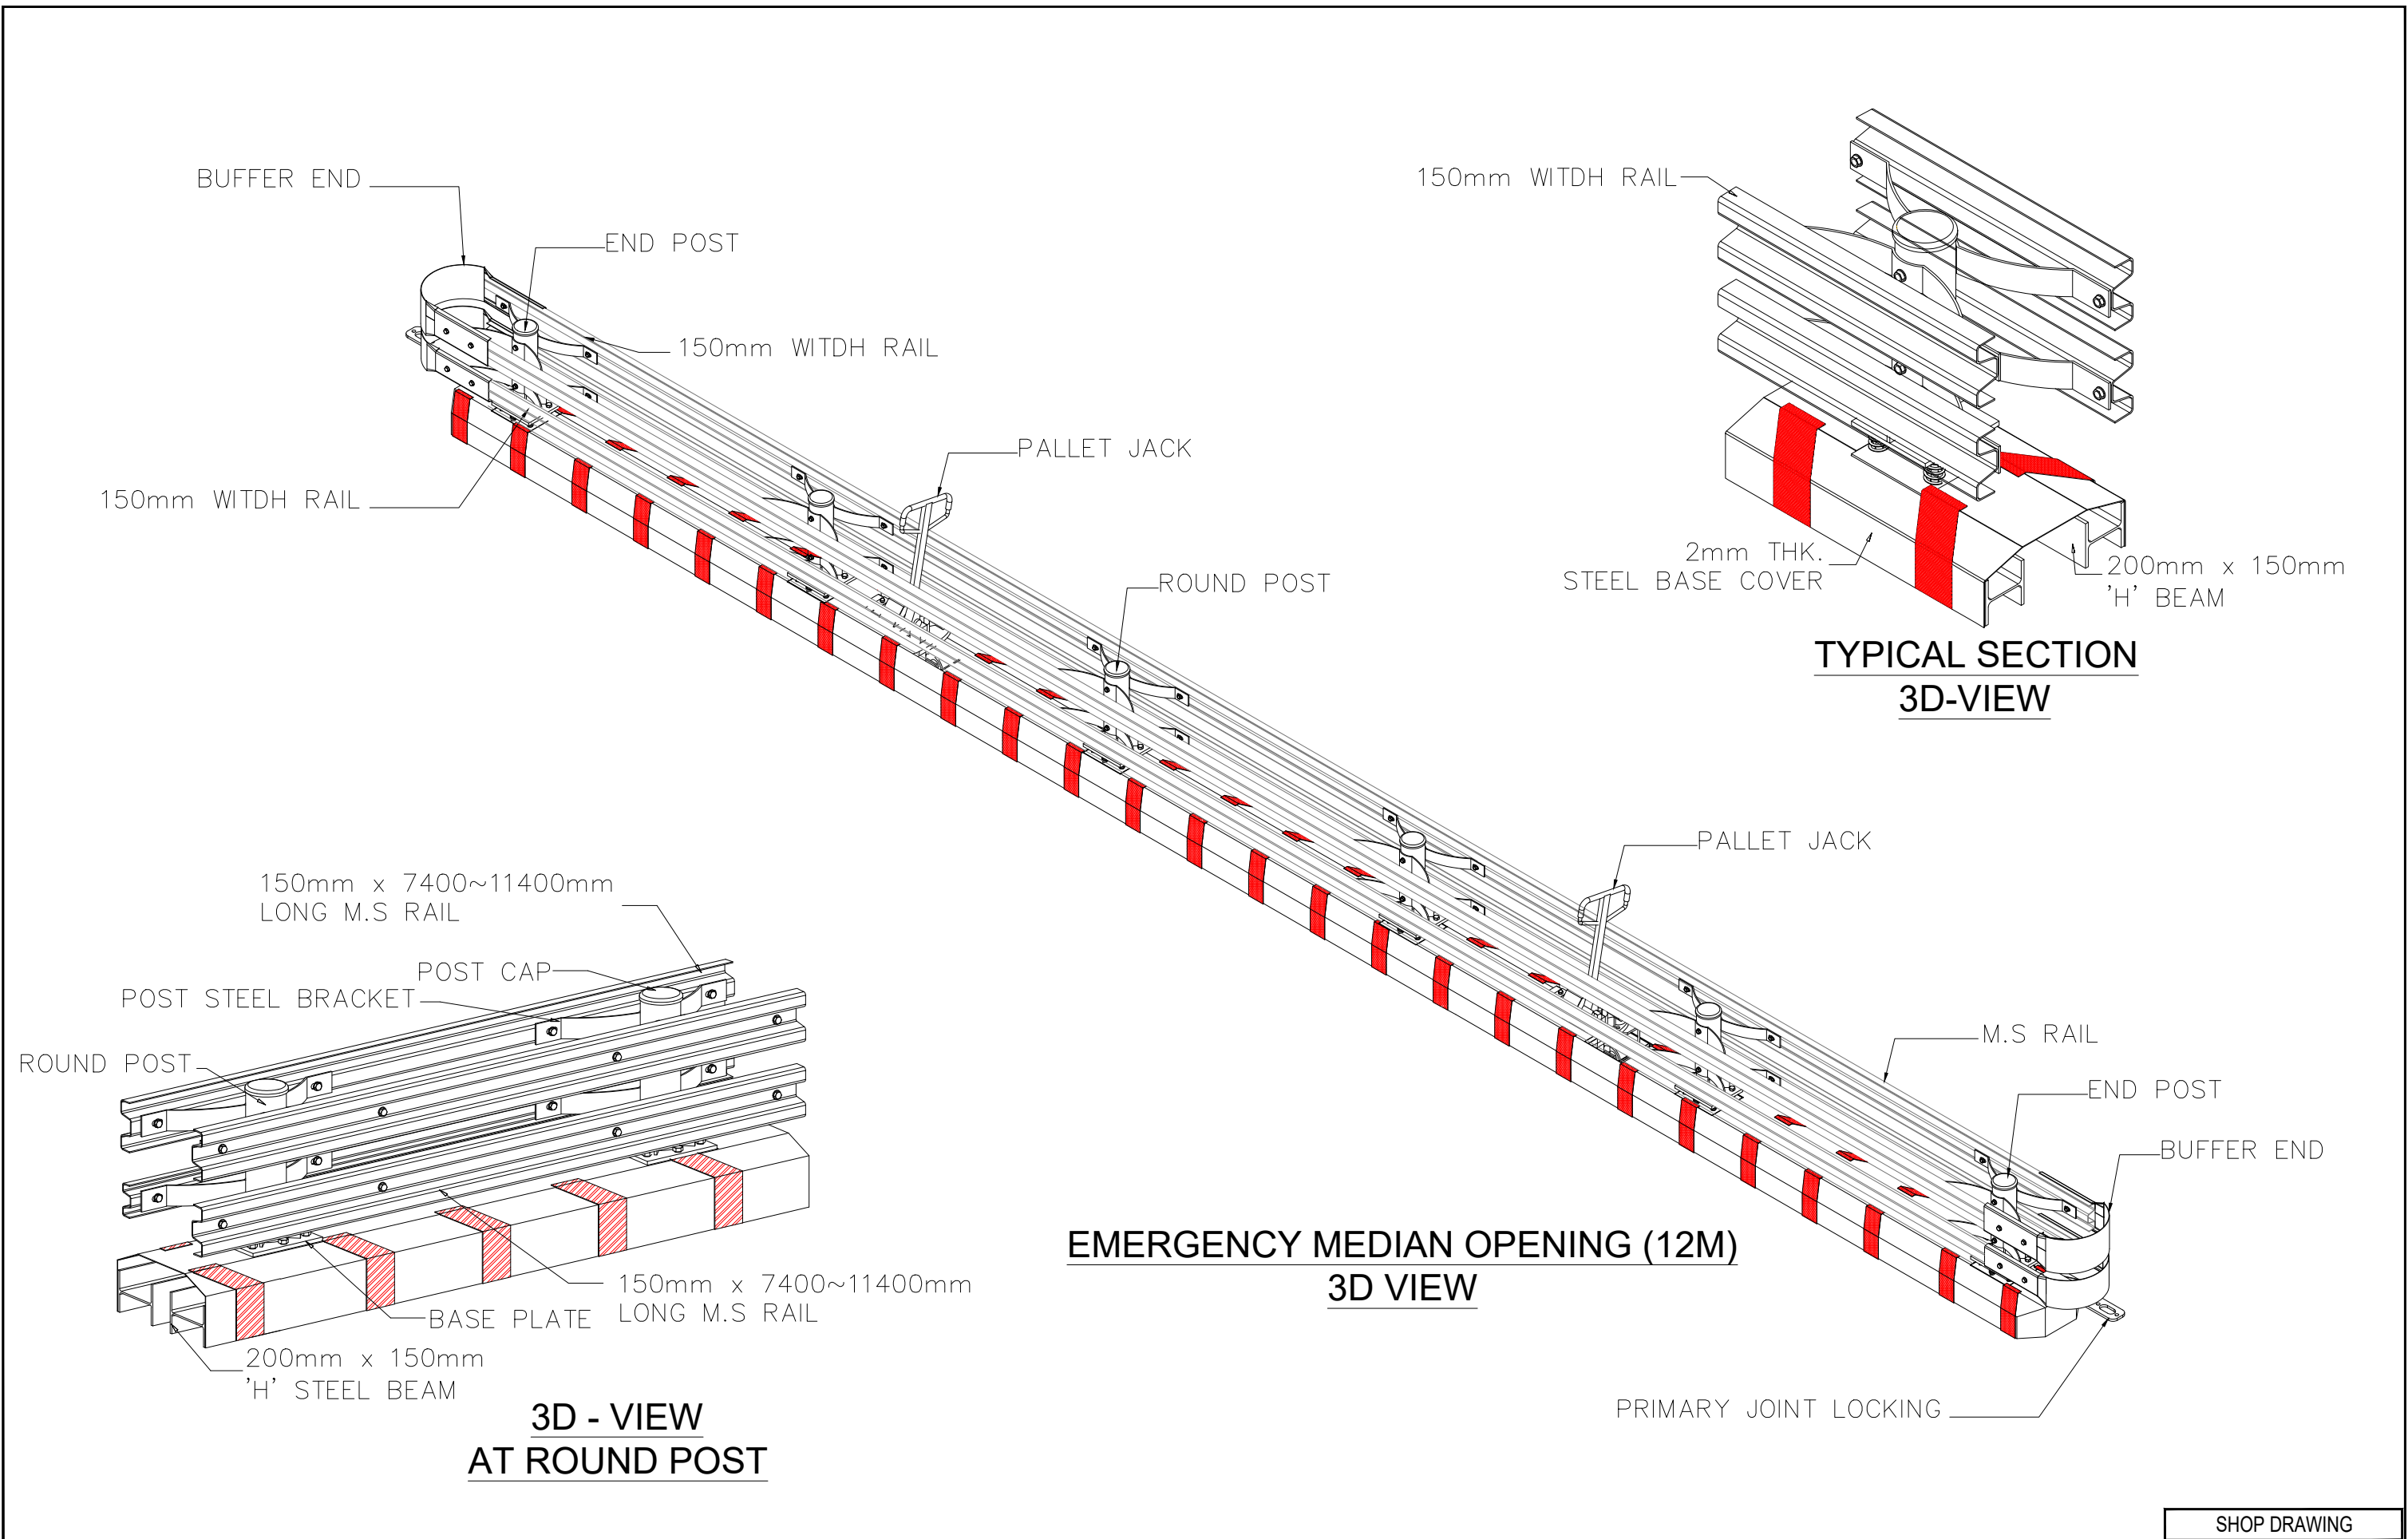


REV.				CONCESSION COMPANY:				DESIGNED BY:				SCALE:				DRAWING TITLE:			
1	2024-01-01	DESCRIPTION	APP					DRAWN BY: LAM				NTS				EMERGENCY MEDIAN OPENING			
2								CHECKED BY: HU HWAN								3D VIEW AND TYPICAL SECTION			
3								APPROVED BY:								DRAWING NO:			
4								DATE:								ISSUE:			
This drawing is confidential and shall only be used for the purposes of this project.																REV. D00			

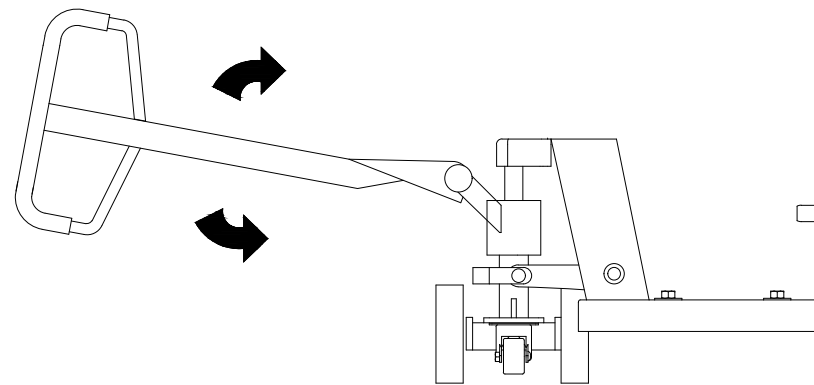


**FRONT VIEW
PALLET JACK**

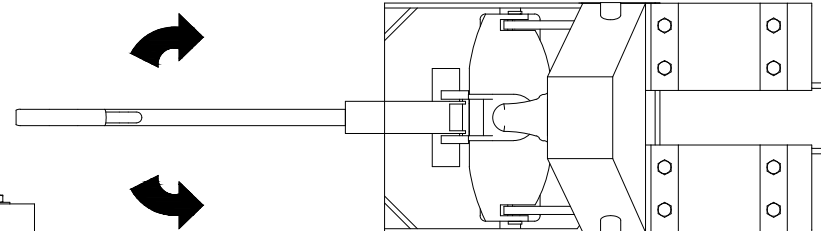


**TOP VIEW
PALLET JACK**

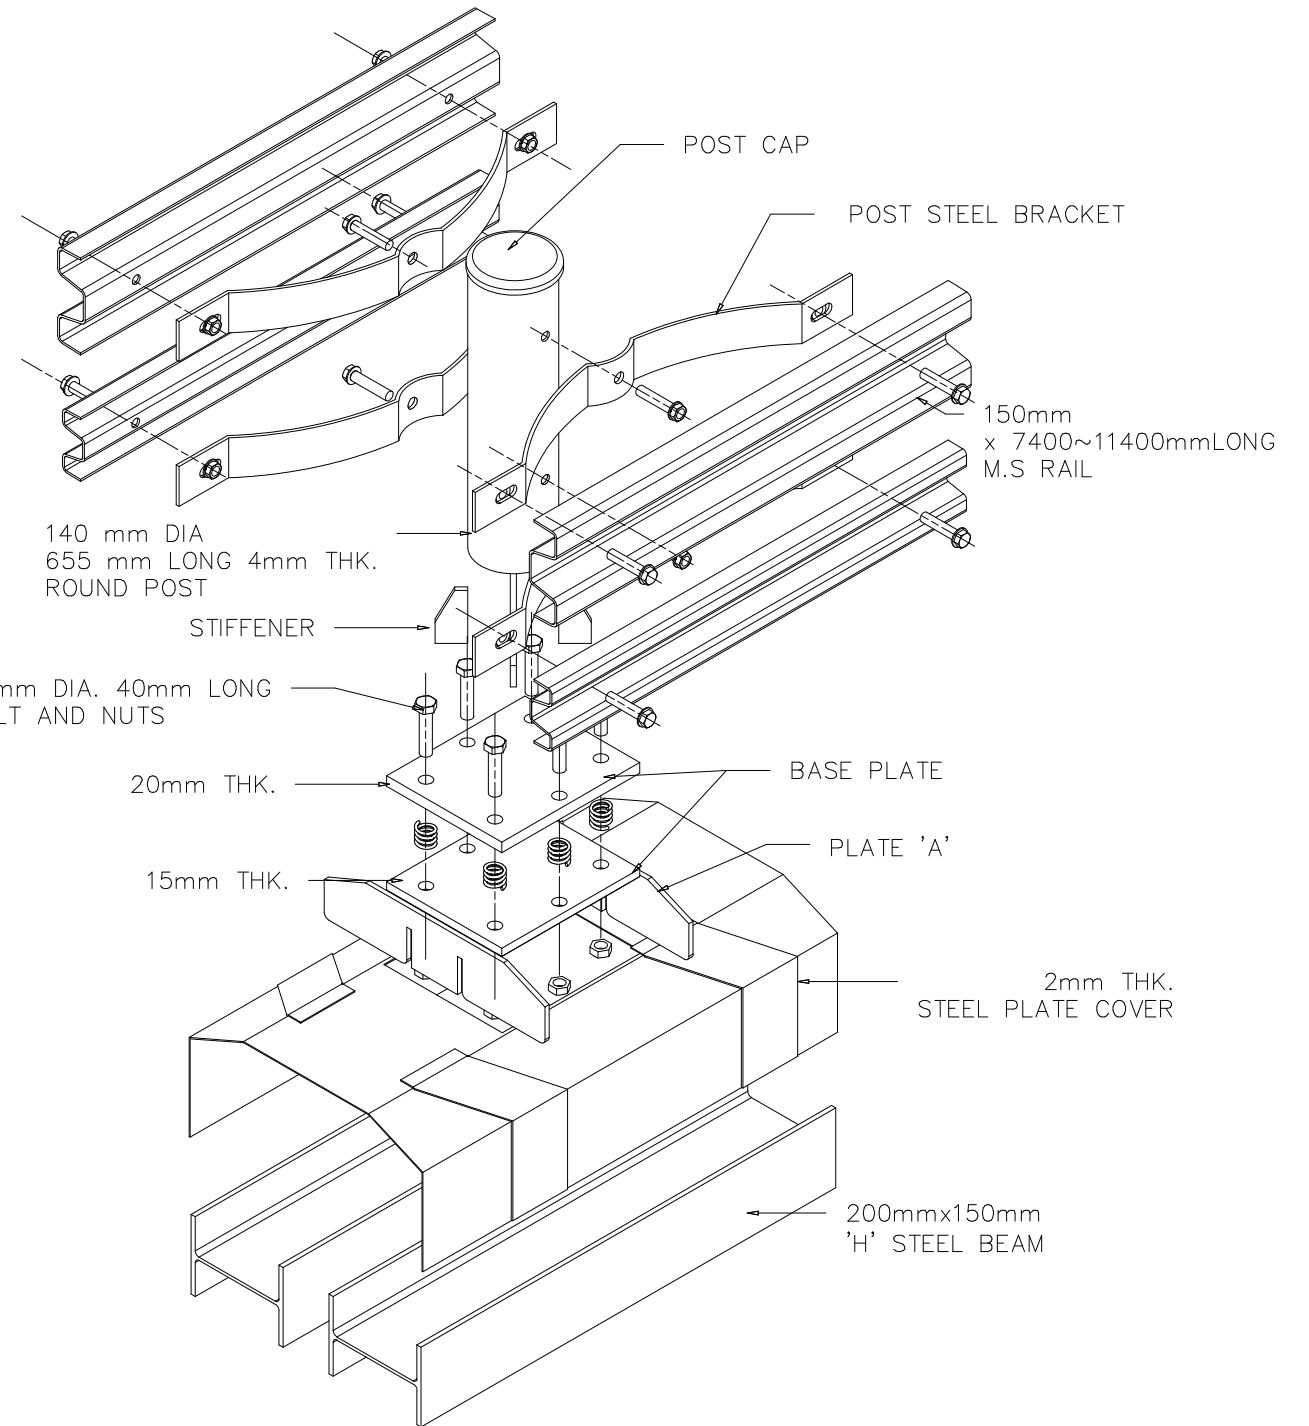

**BLOWOUT VIEW
ROUND POST**

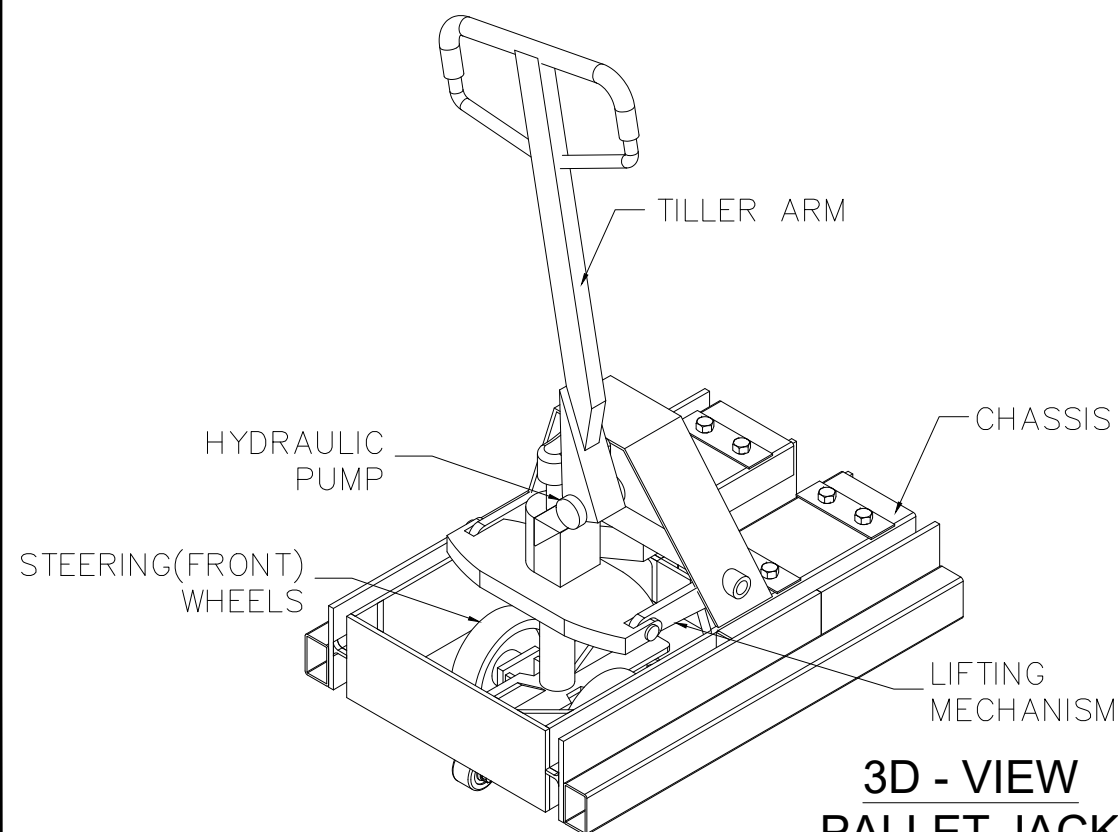


**3D - VIEW
PALLET JACK**

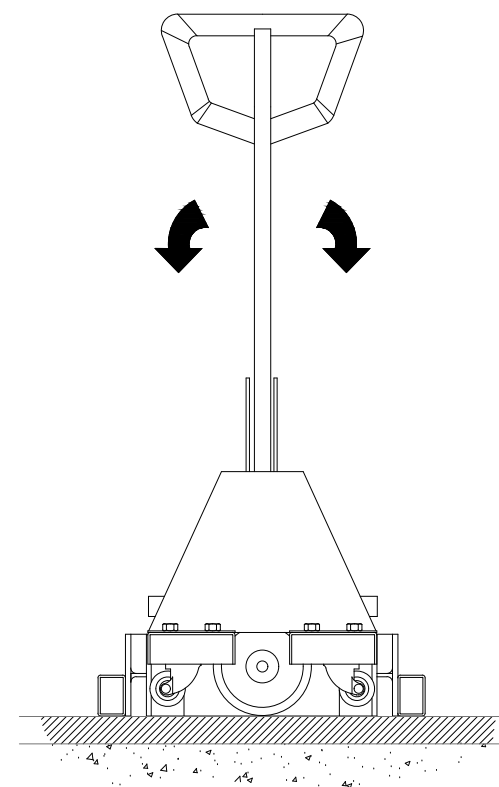

**SIDE VIEW
PALLET JACK**

SHOP DRAWING

				CONCESSION COMPANY:				DESIGNED BY:						SCALE:		DRAWING TITLE:					
REV.	DATE	DESCRIPTION	APP.					DRAWN BY:												DRAWING NO:	
								LAM													
								CHECKED BY:													
								HU HWAN													
								APPROVED BY:													
								DATE:													
This drawing is confidential and shall only be used for the purposes of this project.										BESRAYA (M) SDN. BHD.						LEMHAGA LEBUHRAYA MALAYSIA					

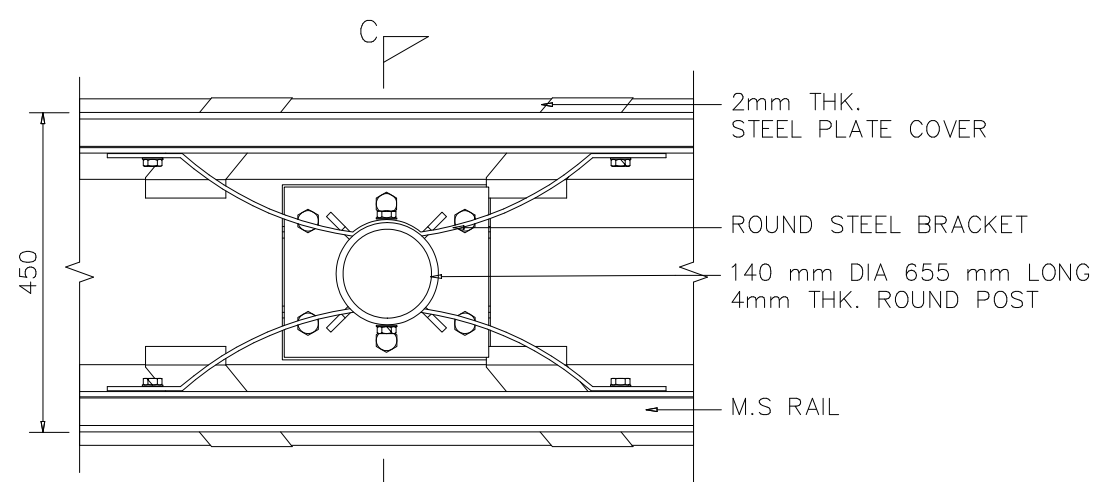

PLAN
ROUND POST



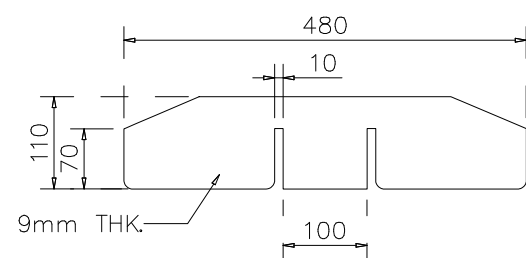



PLATE 'A'

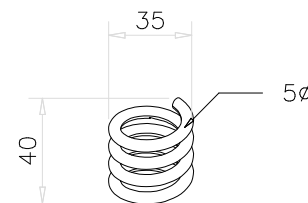


3D-VIEW
COMPRESSION
STEEL SPRING

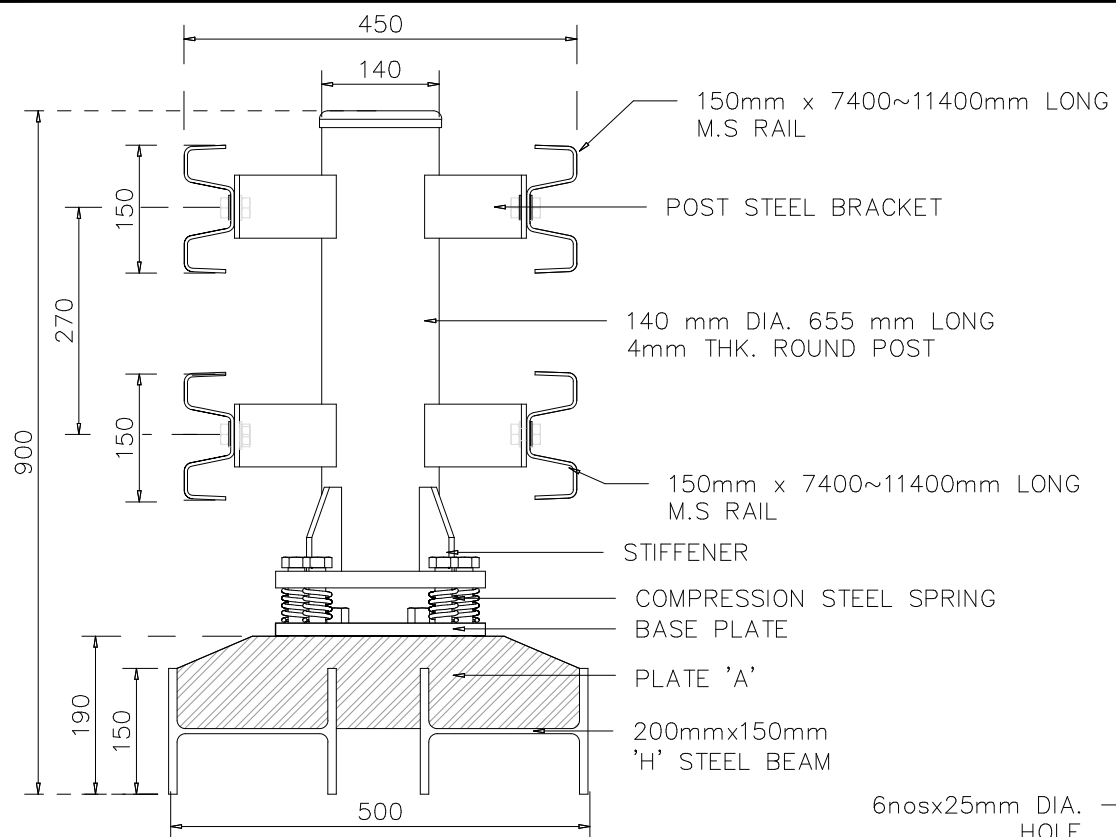



SECTION C-C
ROUND POST

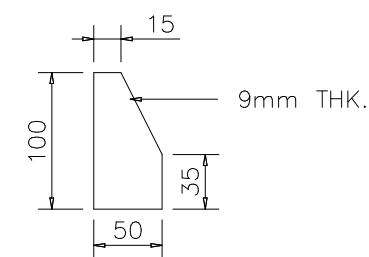


STIFFENER

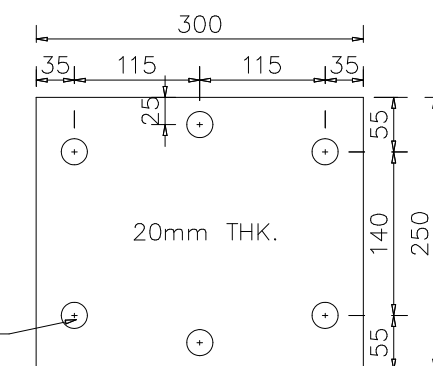


BASE PLATE

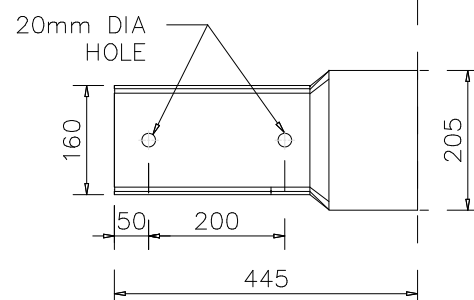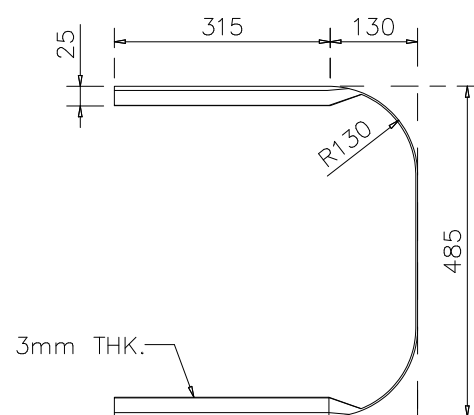


BUFFER END

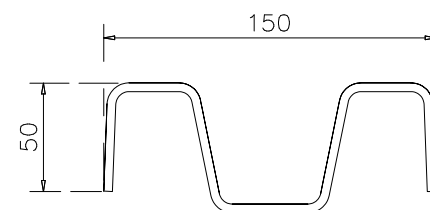


150mm WIDTH
GUARDRAIL BEAM

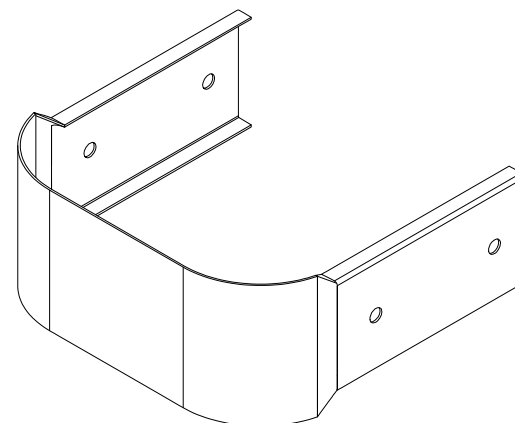


3D-VIEW
BUFFER END

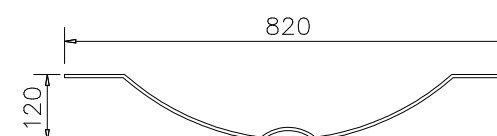

PLAN

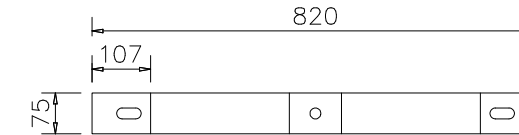

ELEVATION

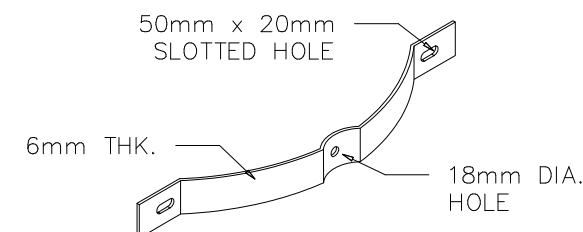

3D-VIEW
POST STEEL BRACKET DETAILS

SHOP DRAWING

REV.	DATE	DESCRIPTION	APP

CONCESSION COMPANY:

DESIGNED BY:

DRAWN BY:

CHECKED BY:

APPROVED BY:

DATE:



HIND SAFETY PRODUCTS

BESRAYA (M) SDN. BHD.

LEMBAGA LEBUHRAYA

MALAYSIA

SCALE:

NTS

DRAWING TITLE:

EMERGENCY MEDIAN OPENING
GUARDRAIL BEAM AND ROUND POST DETAIL


DRAWING NO:

ISSUE:


REV.

D00


This drawing is confidential and shall only be used for the purposes of this project.

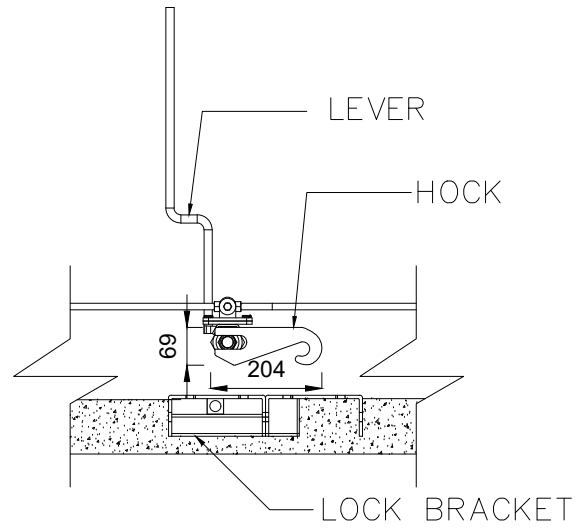


FRONT VIEW
LOCK SYSTEM

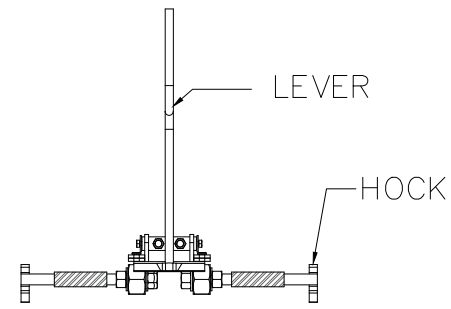


SIDE VIEW
LOCK SYSTEM

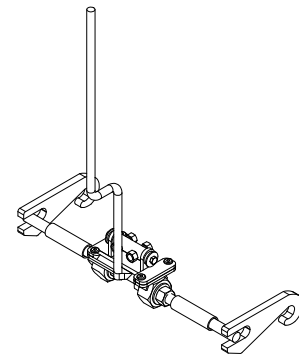

3D-VIEW
LOCK SYSTEM

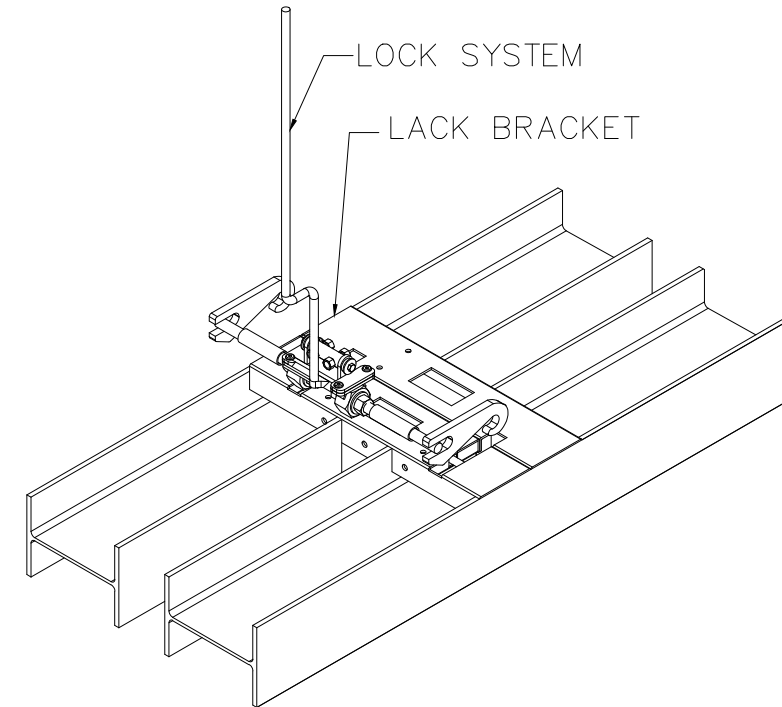


3D - VIEW
LOCK SYSTEM & LACK BRACKET

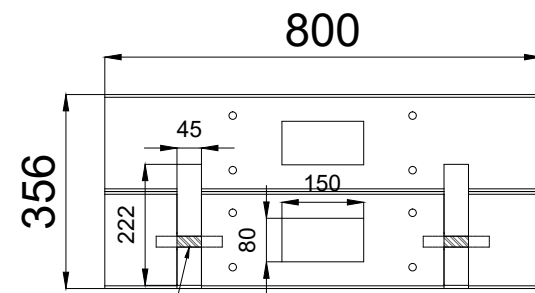


20mm DIA.
POLISHED SHAFT

PLAN VIEW

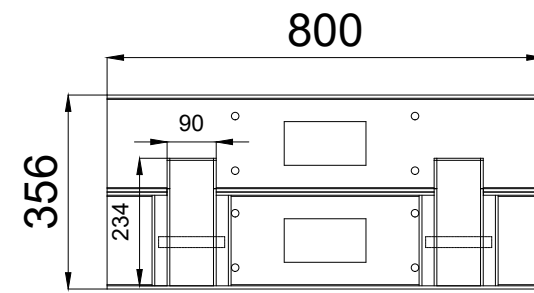


BOTTOM VIEW

20mm DIA. POLISHED SHAFT

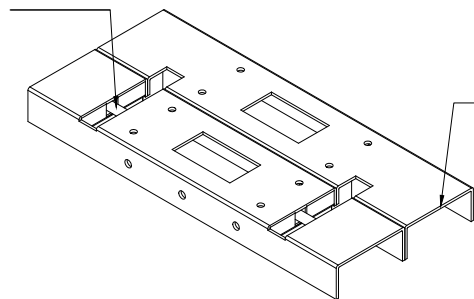


178mm x 75mm x 800mm
LONG 'C' CHANNEL

3D - VIEW
LOCK BRACKET

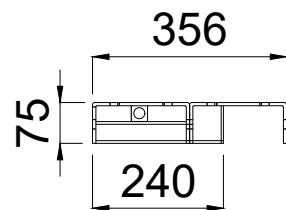


FRONT VIEW

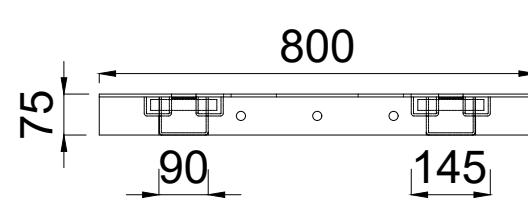


SIDE VIEW

SHOP DRAWING

				CONCESSION COMPANY:				DESIGNED BY:	
--	--	--	--	---------------------	--	--	--	--------------	--	--	

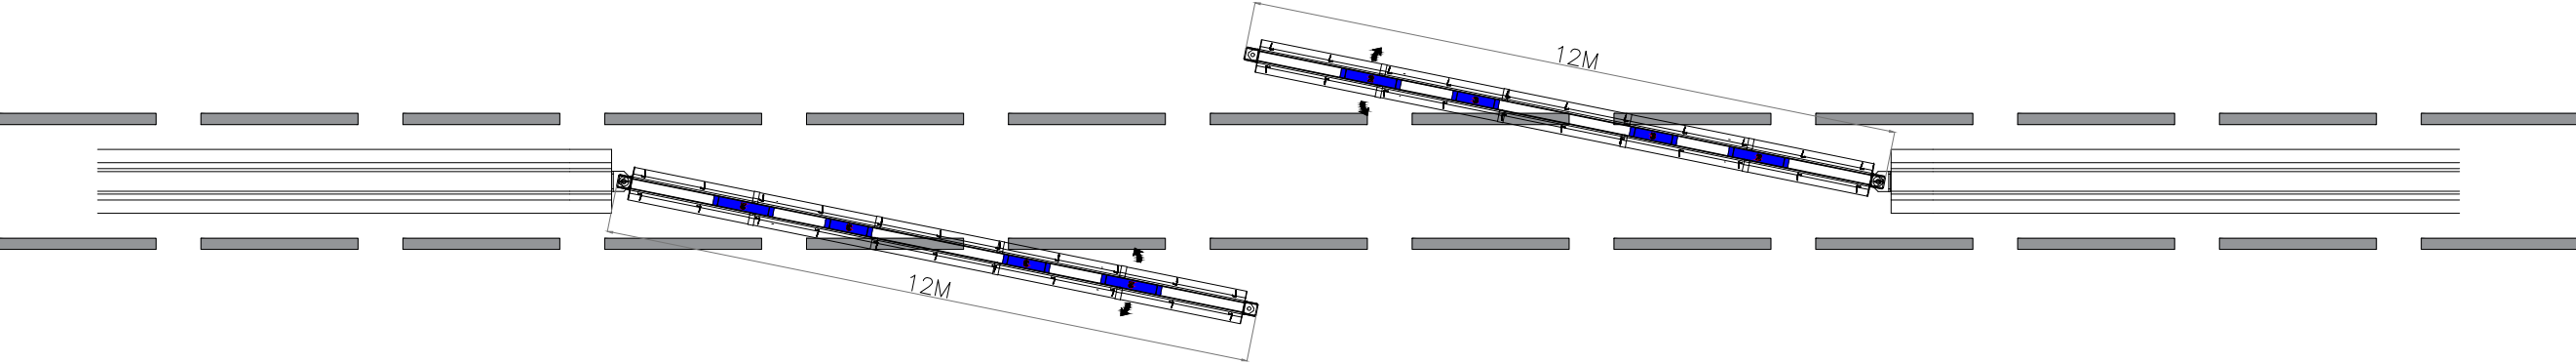

LAYOUT PLAN
E.M.O. 12M (SWING)

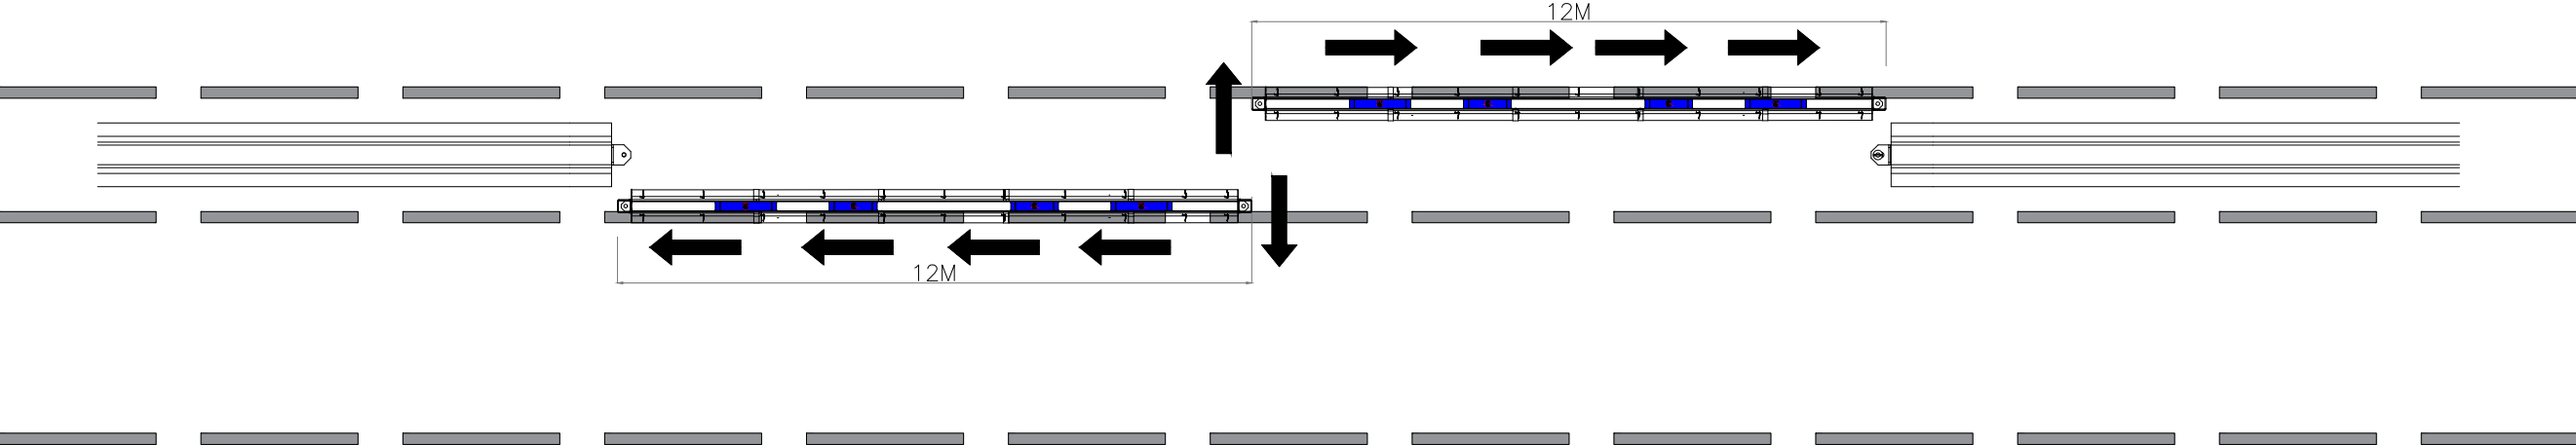

LAYOUT PLAN
E.M.O. 12M (SLIDING)

SHOP DRAWING

REV.	DATE	DESCRIPTION	APP.

CONCESSION COMPANY:

DESIGNED BY:
DRAWN BY:
CHECKED BY:
APPROVED BY:
DATE:

SCALE:

DRAWING TITLE:

This drawing is confidential and shall only be used for the purposes of this project.